



SEZIONE B-B

1:12,000

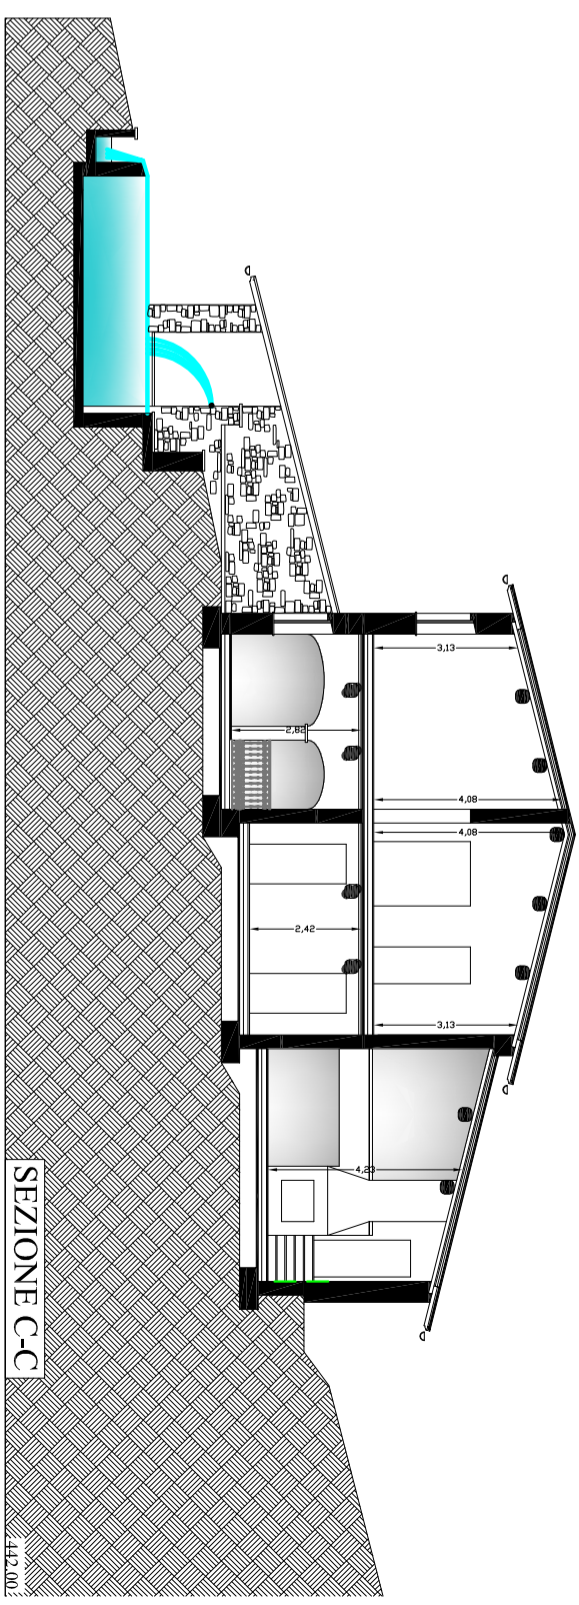


SEZIONE C-C

1:12,000

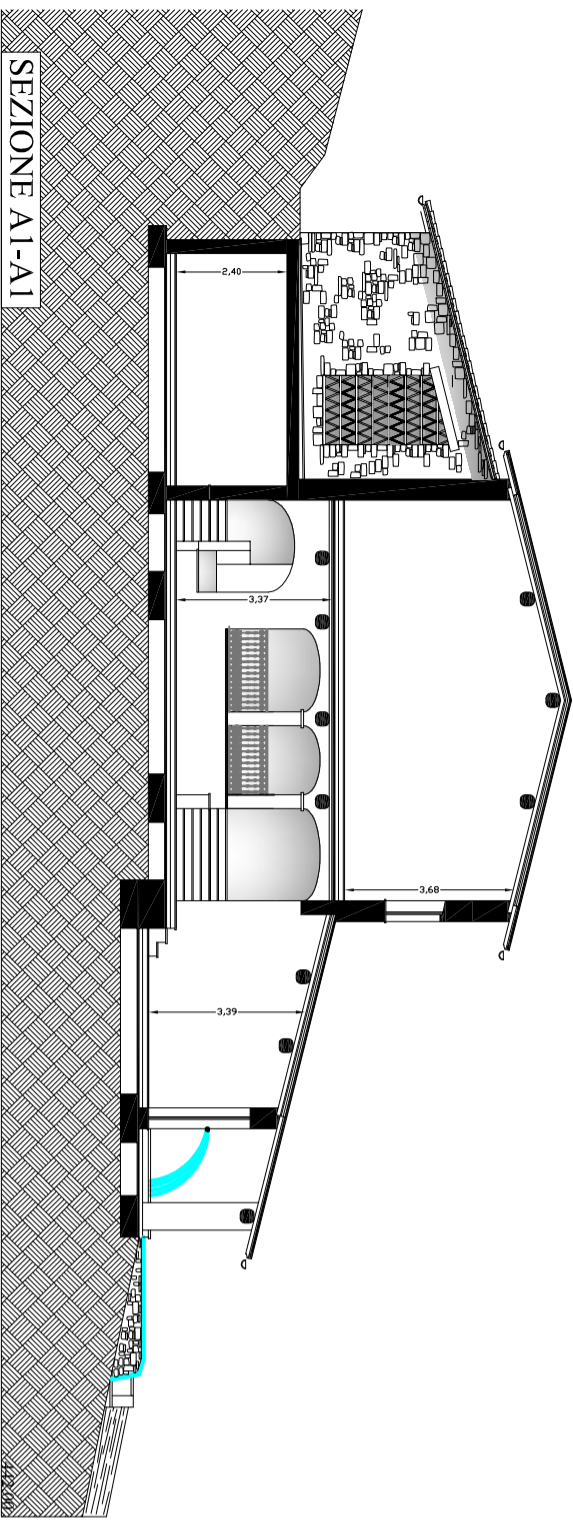

SEZIONE A1-A1

1:12,000

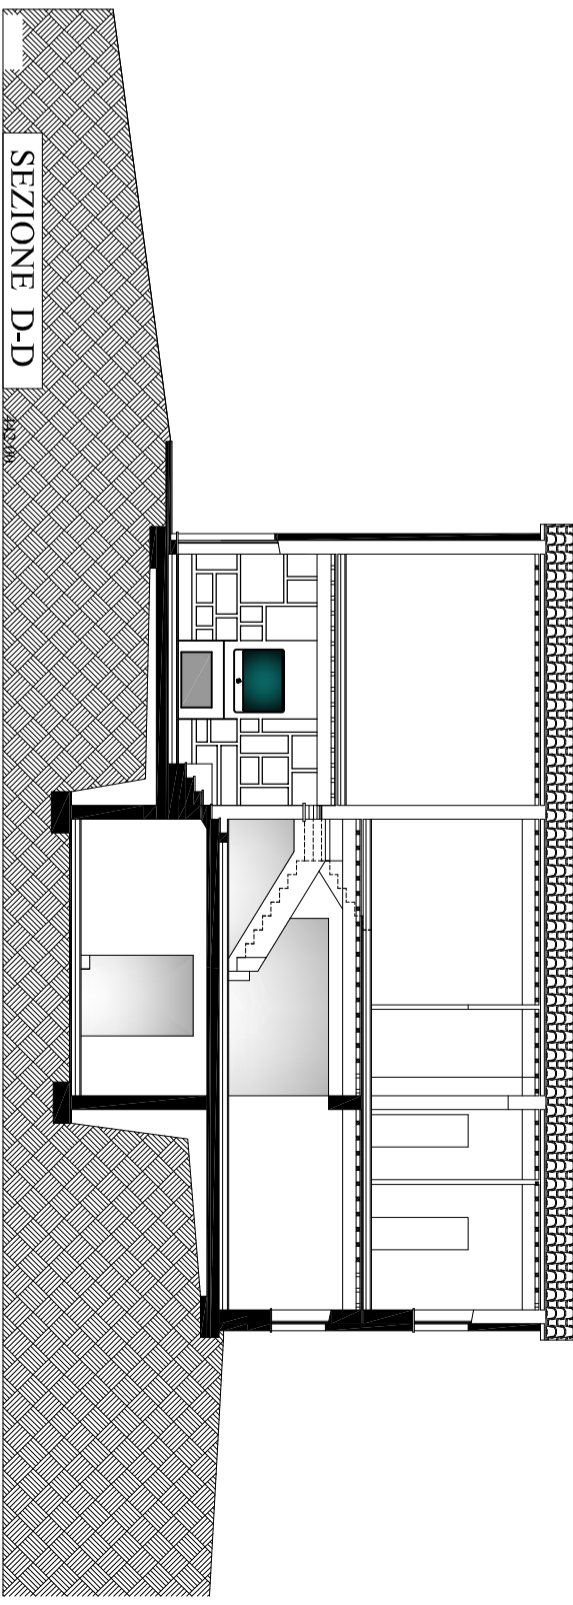

SEZIONE D-D

1:12,000